

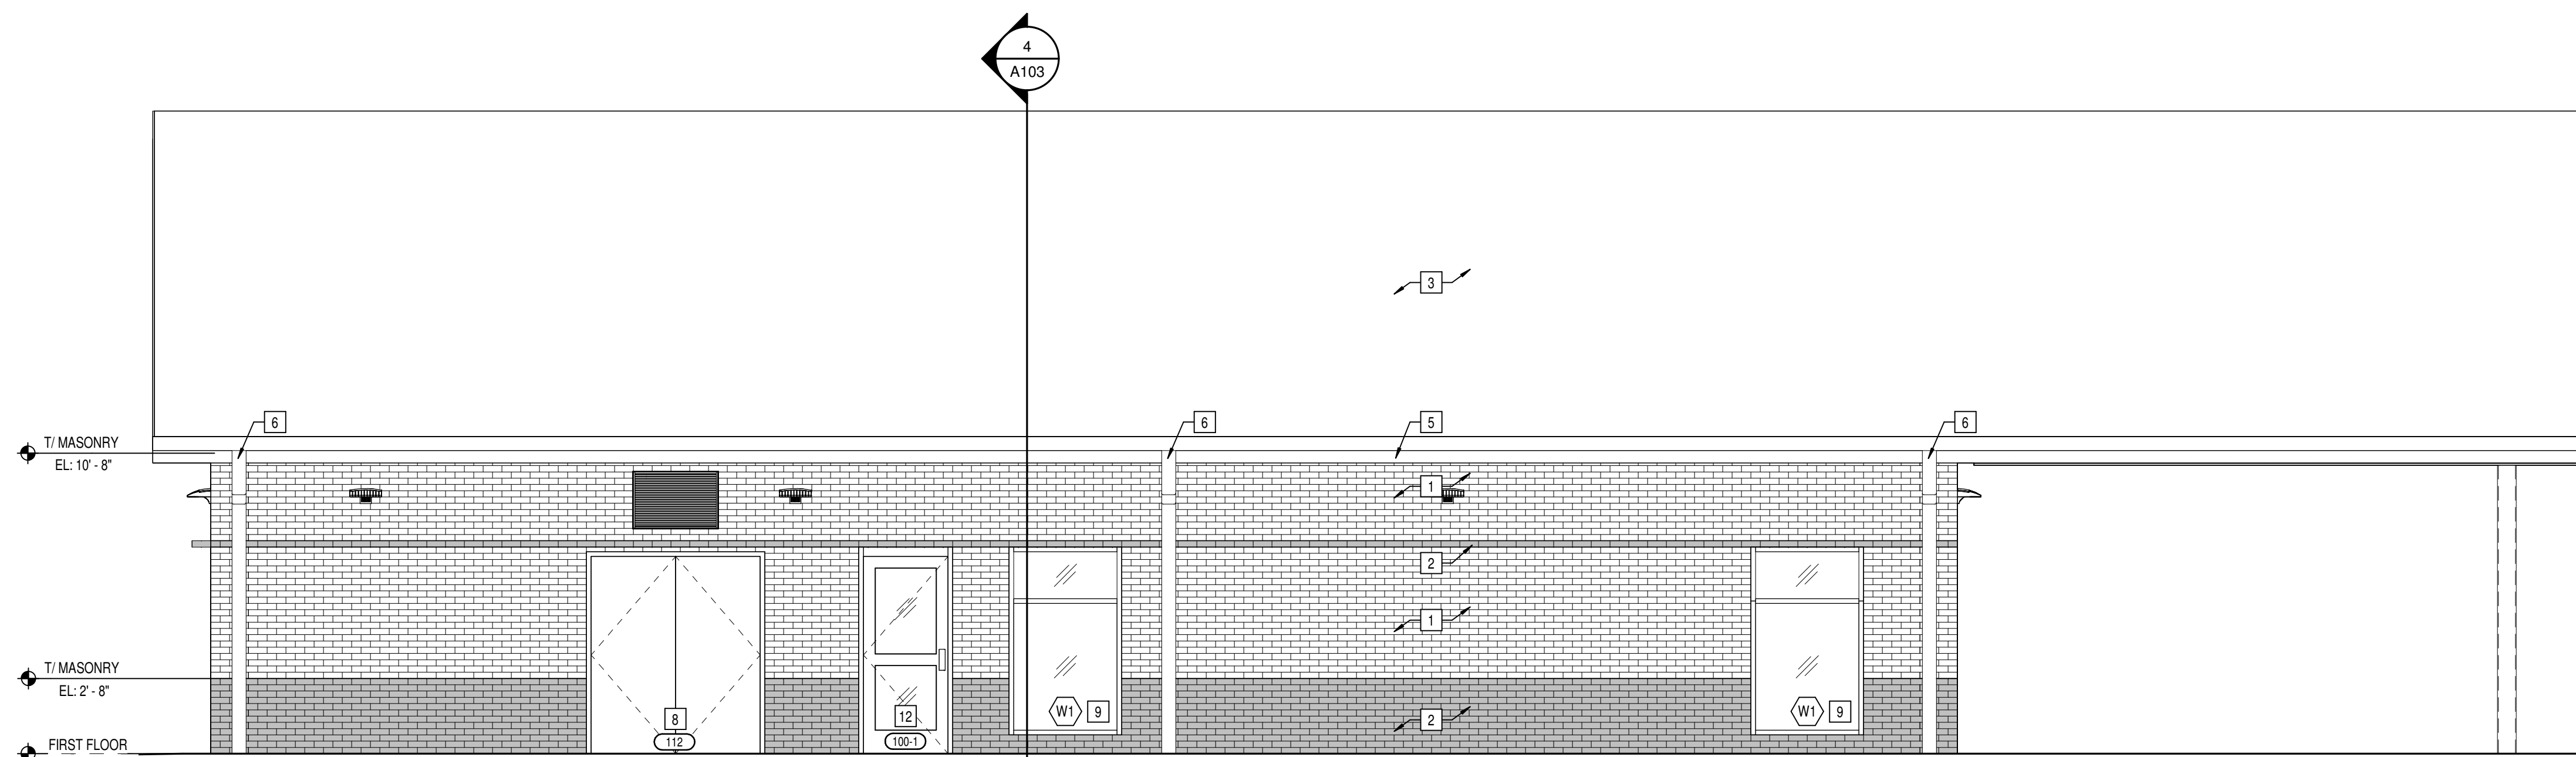
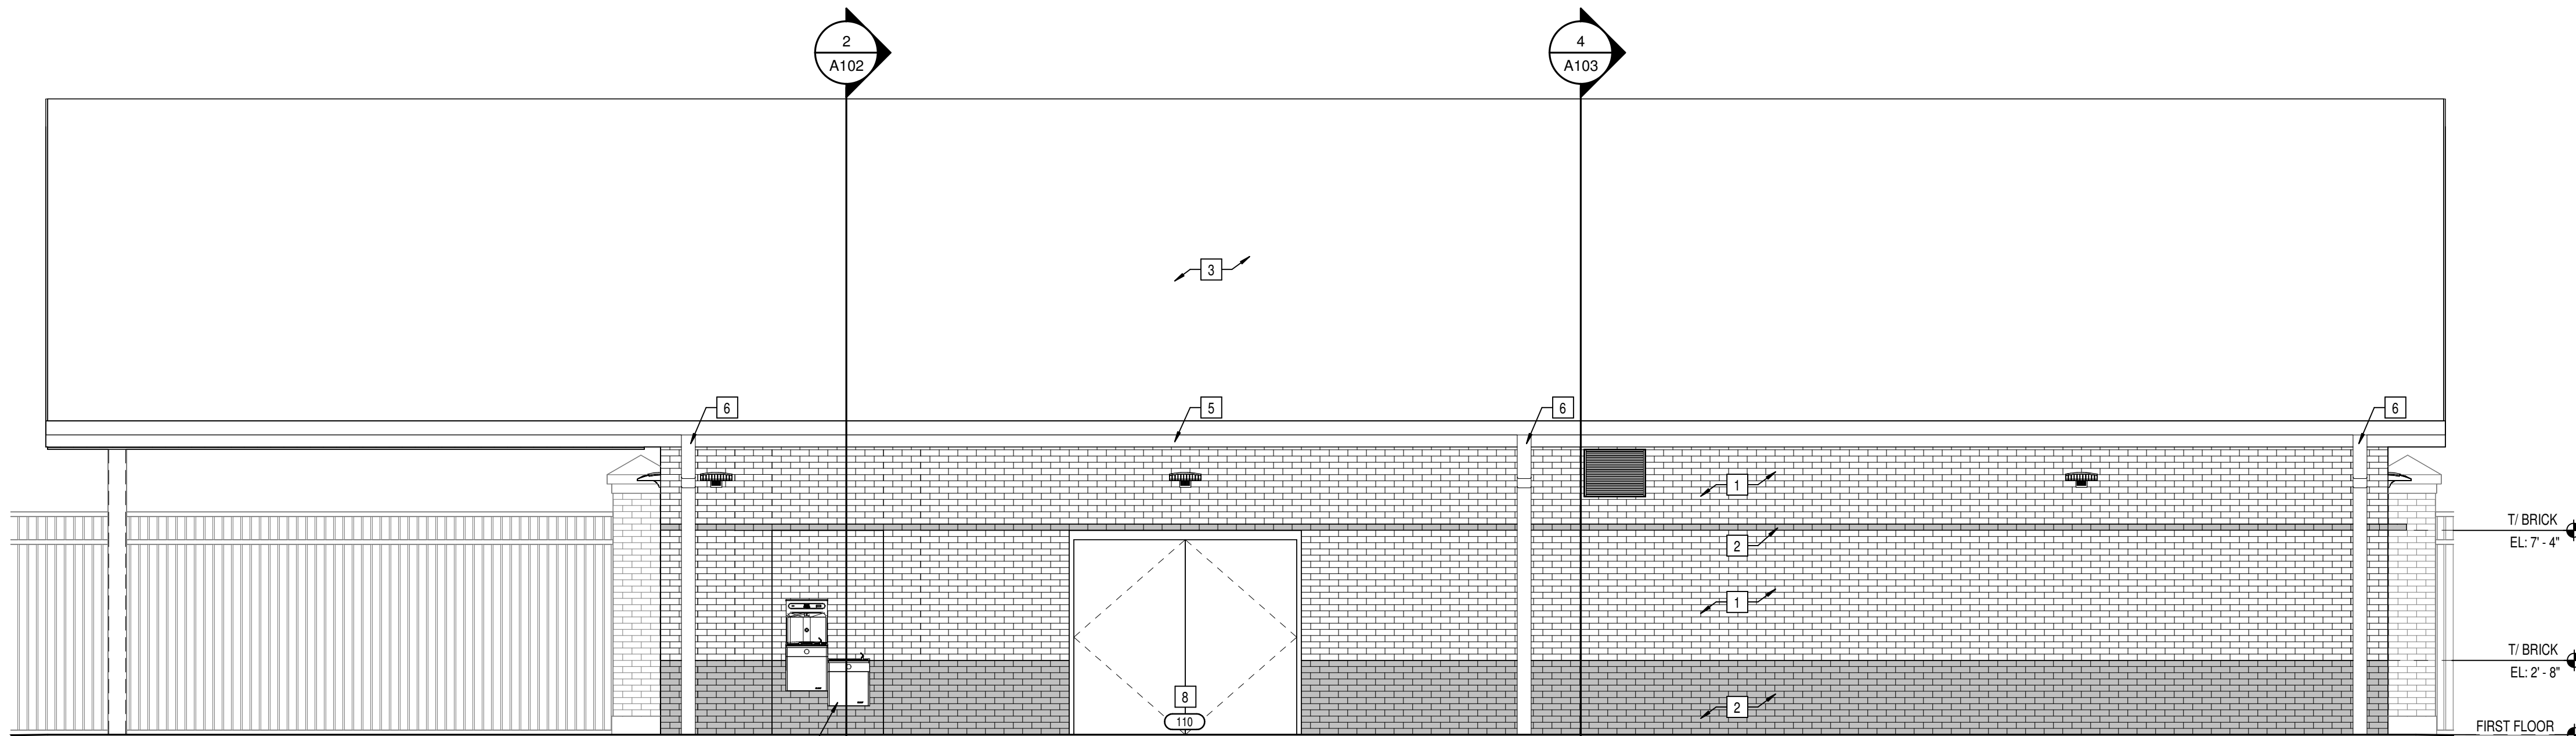
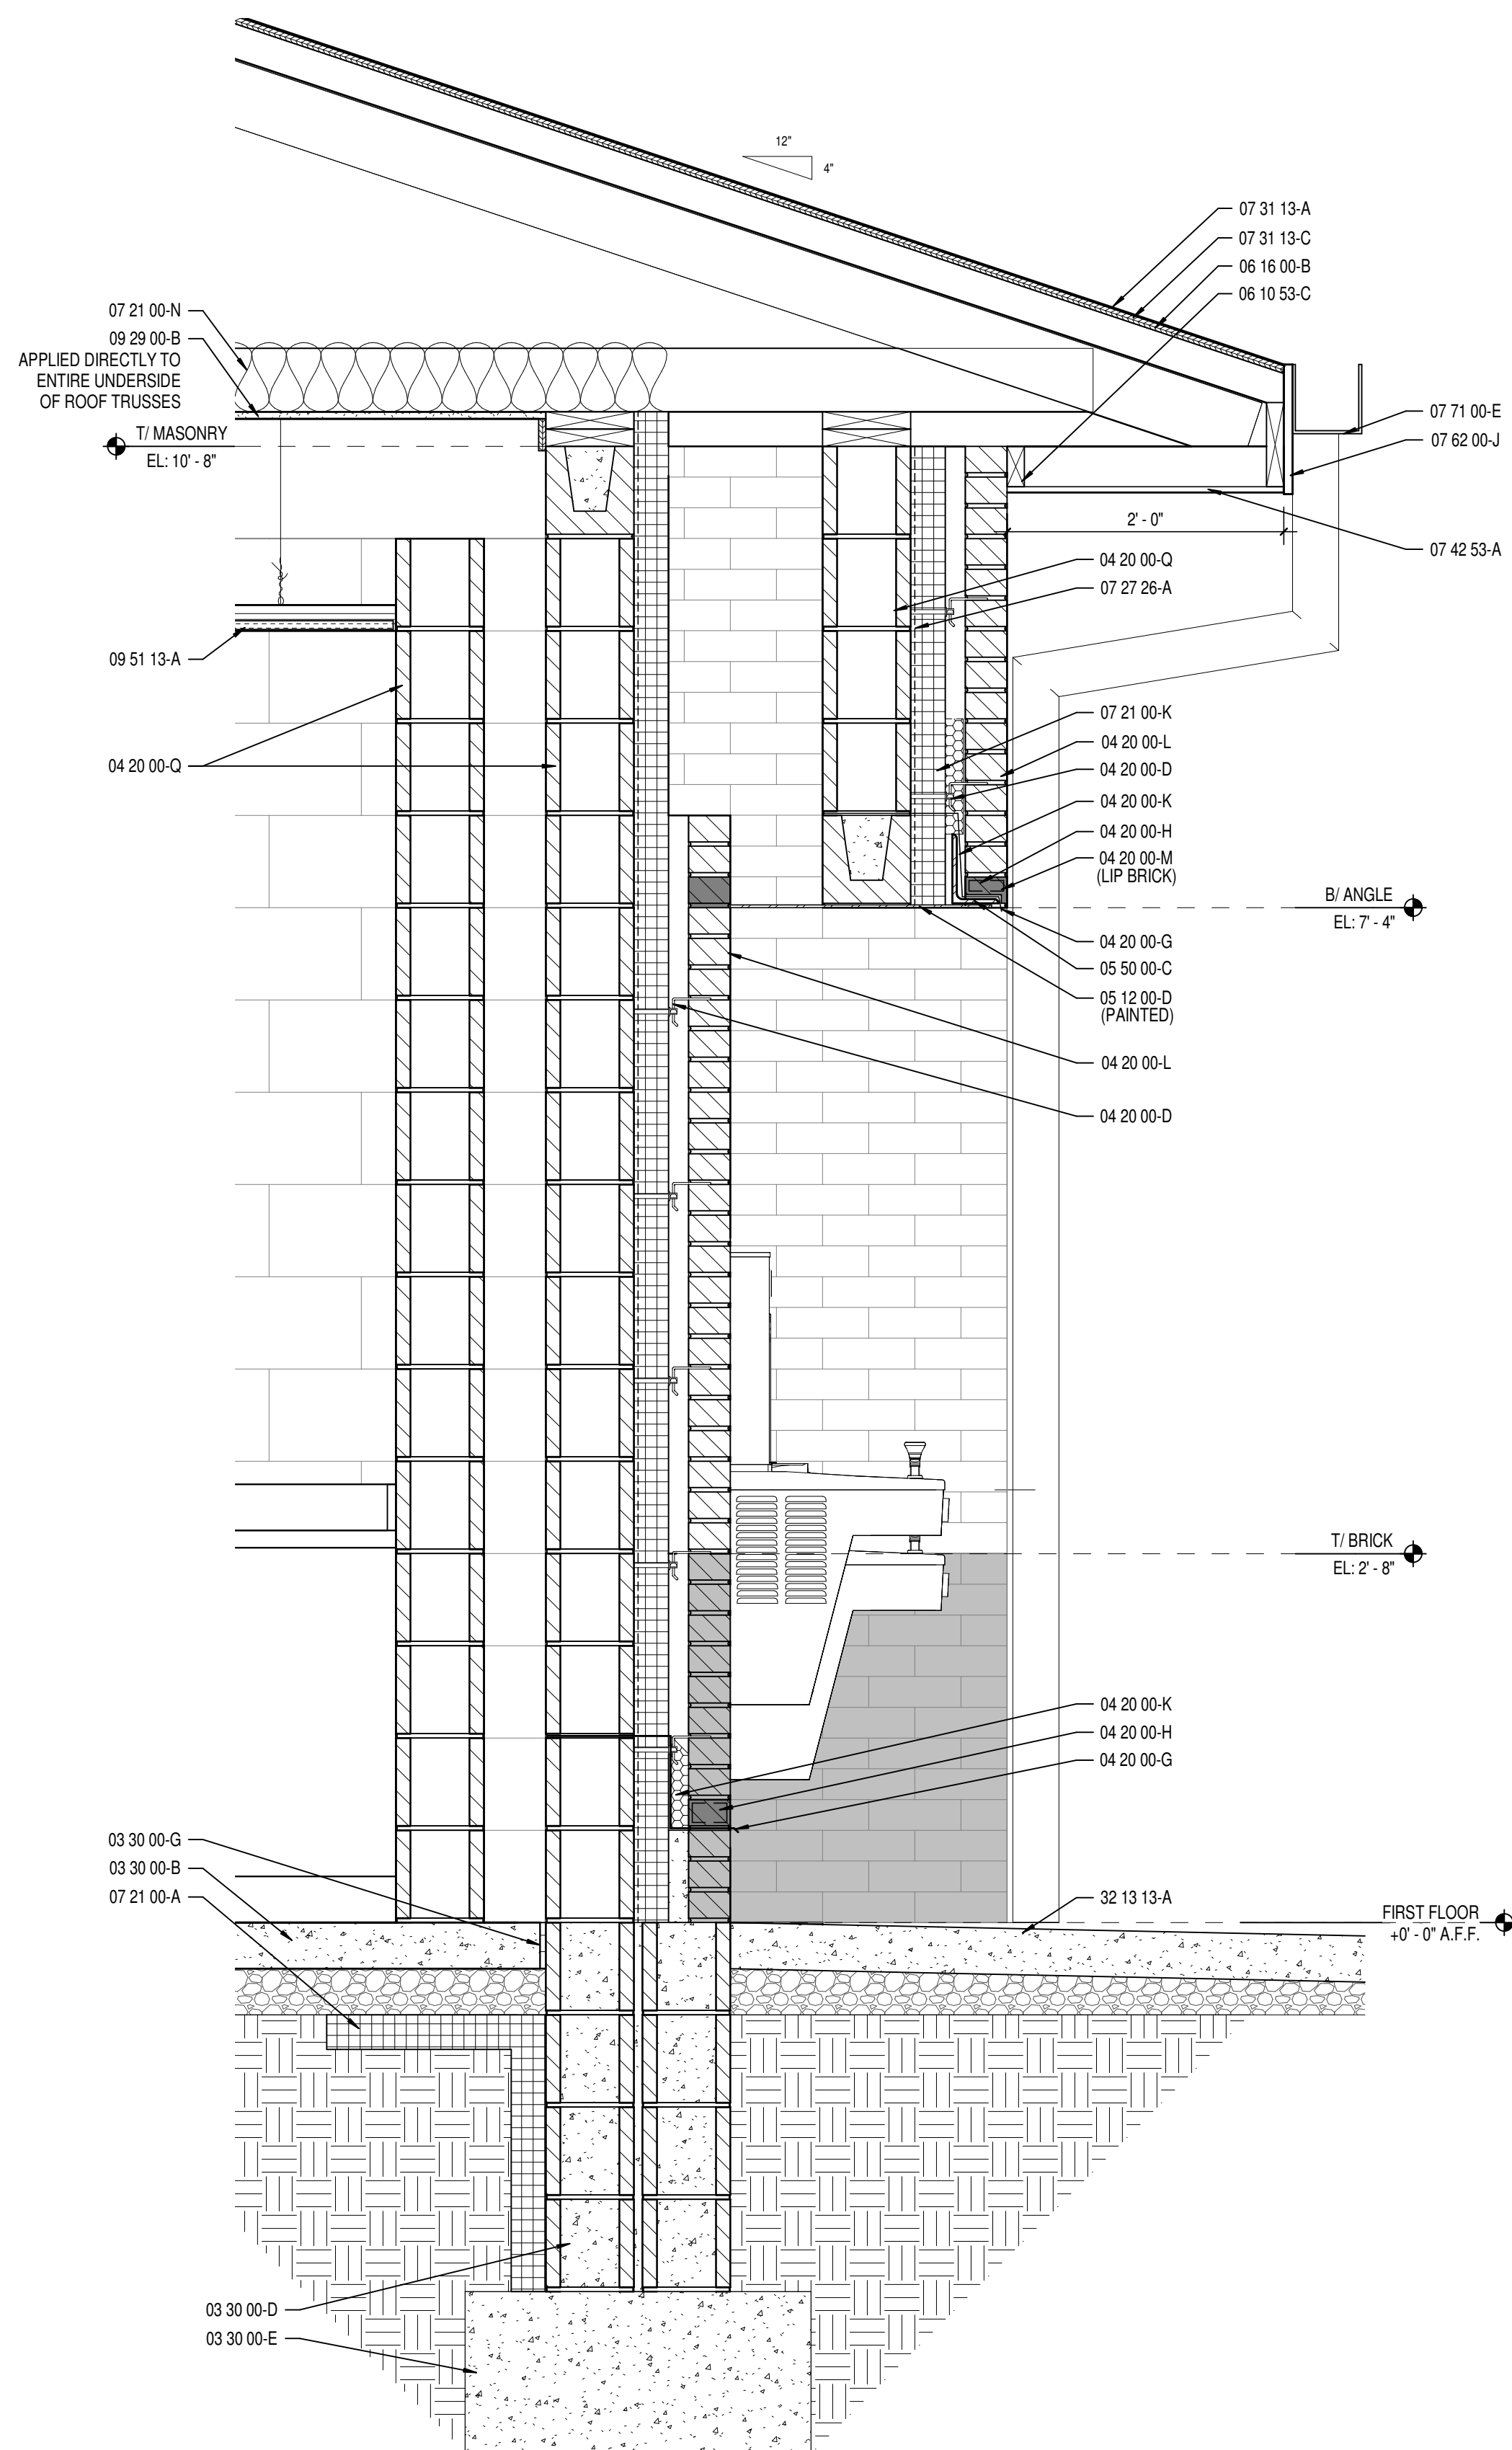



ELEVATION NOTES

- 1 BRICK TYPE 1
- 2 BRICK TYPE 2
- 3 ASPHALT SHINGLE ROOF
- 4 MANUFACTURED GUTTER
- 5 MANUFACTURED FASCIA CLADDING
- 6 MANUFACTURED DOWNSPOUT
- 7 OVERHEAD COILING DOOR
- 8 HOLLOW METAL DOOR & FRAME
- 9 2" x 6" ALUMINUM STOREFRONT SYSTEM WITH 1" INSULATED GLAZING
- 10 STEEL TRUSS. SEE STRUCTURAL.
- 11 WATER FOUNTAIN. SEE PLUMBING.
- 12 ALUMINUM DOOR & FRAME

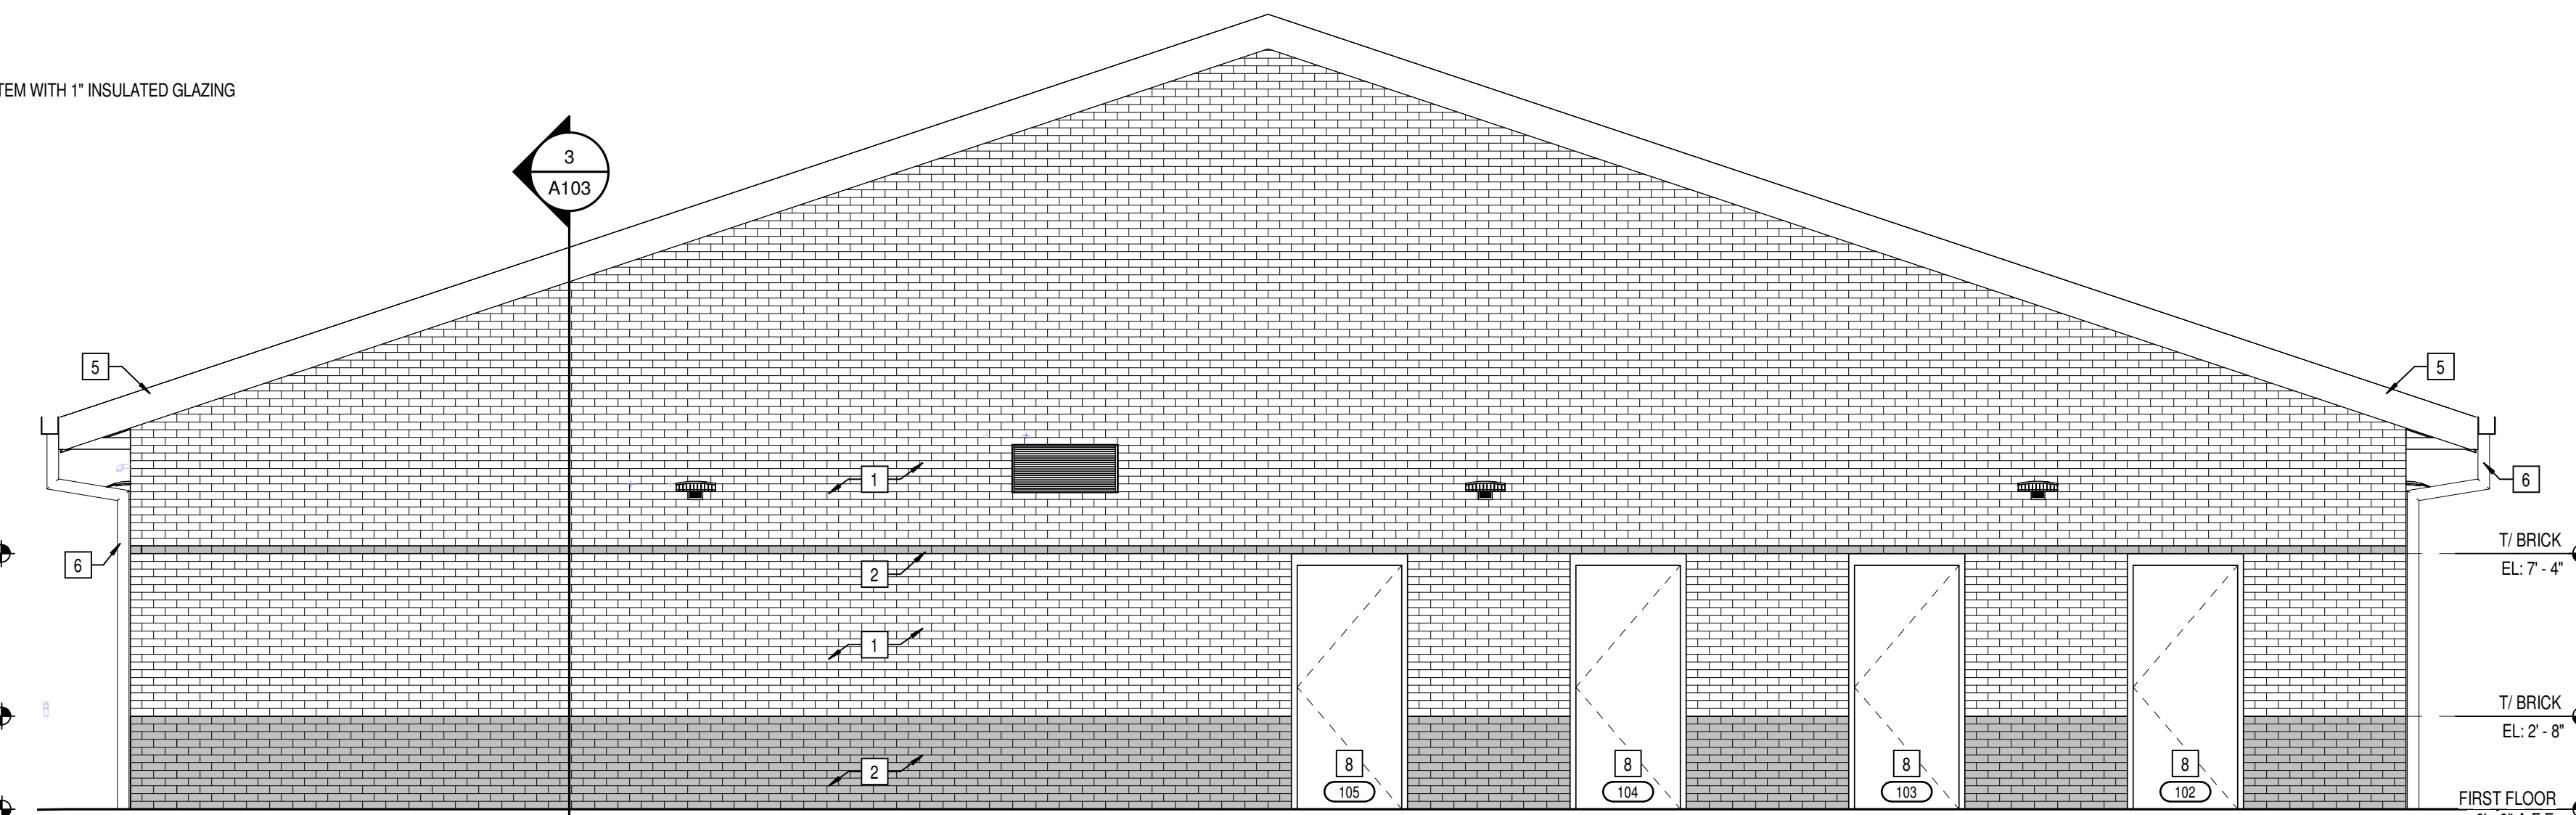

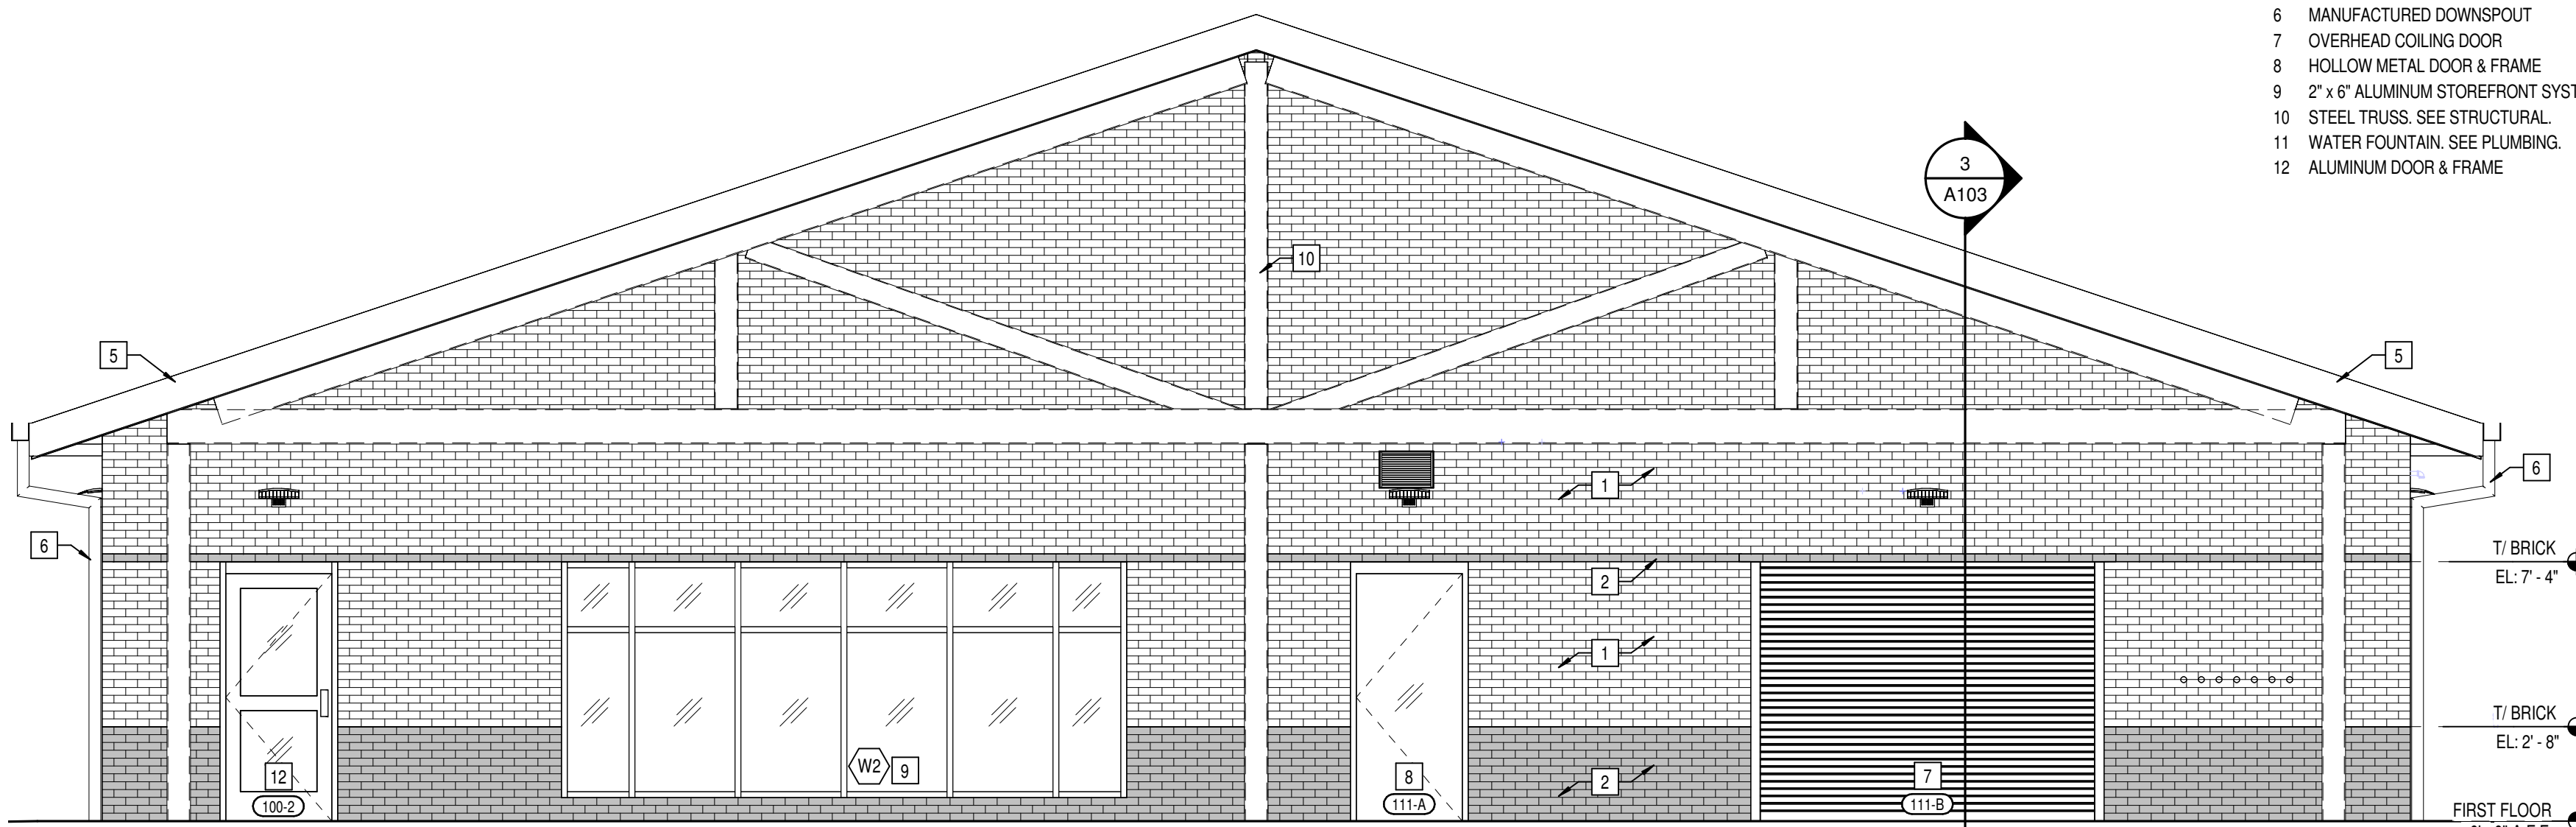

CSO

8831 Keystone Crossing, Indianapolis, IN 46240
317.846.7800 | CSOinc.net
© 2019 CSO Architects, Inc. All Rights Reserved

PROJECT:
WESTFIELD WASHINGTON SCHOOLS
TENNIS FACILITY
100% CONSTRUCTION
DOCUMENTS
17855 SHAMPOCK BLVD., WESTFIELD, INDIANA 46074

SCOPE DRAWINGS:
These drawings indicate the general scope of the project. It is the responsibility of the owner to provide all necessary information for the design of the building. The design is not intended to be a final design. The design is not intended to be a final design. The design is not intended to be a final design.

REVISIONS:

ISSUE DATE	DRAWN BY	CHECKED BY
09/29/2023	Author	Checker


DRAWING TITLE:
EXTERIOR
ELEVATIONS
AND WALL
SECTIONS

CERTIFIED BY:
GENTON C. HITE
REGISTERED
No. AR11700184
STATE OF
INDIANA
ARCHITECT
S. HITE


DRAWING NUMBER
A102

PROJECT NUMBER
2023029


CASEWORK SCHEDULE						
Type Mark	DESCRIPTION	SPEC. SECTION	MANUFACTURER	MODEL	SIZE	TYPE COMMENTS
B1	BASE CASEWORK - OPEN FRONT 1 SHELF	12 32 16	STEVENS INDUSTRIES	10101	36"Wx32"Hx29"D	-
B2	BASE CASEWORK - 1 DRAWER 2 DOOR	12 32 16	STEVENS INDUSTRIES	10422	24"Wx32"Hx24"D	PROVIDE LOCK
B3	BASE CASEWORK - 1 DRAWER 2 DOOR	12 32 16	STEVENS INDUSTRIES	10430	30"Wx32"Hx24"D	PROVIDE LOCK
B4	BASE CASEWORK - ADA SINK BASE 2 DOOR	12 32 16	STEVENS INDUSTRIES	10479	36"Wx32"Hx24"D	PROVIDE LOCK
B5	BASE CASEWORK - 1 DRAWER 2 DOOR	12 32 16	STEVENS INDUSTRIES	10430	36"Wx32"Hx24"D	PROVIDE LOCK
CT1	SOLID SURFACE COUNTERTOP	12 36 61	SEE SPEC	-	-	24" DEPTH
CT2	STAINLESS STEEL COUNTERTOP	12 36 16	SEE SPEC	-	-	24" DEPTH
CT3	STAINLESS STEEL COUNTERTOP	12 36 16	SEE SPEC	-	-	30" DEPTH
FP1	FILLER PANEL	12 32 16	STEVENS INDUSTRIES	-	-	-
SB1	SUPPORT BRACKET	06 40 00	RAKKS	EH-1818	-	-
W1	WALL CASEWORK - 2 DOOR	12 32 16	STEVENS INDUSTRIES	15129	36"Wx30"H14"D	PROVIDE LOCK
W2	WALL CASEWORK - 2 DOOR	12 32 16	STEVENS INDUSTRIES	15129	30"Wx30"Hx14"D	PROVIDE LOCK
W3	WALL CASEWORK - 2 DOOR	12 32 16	STEVENS INDUSTRIES	15129	36"Wx18"Hx14"D	PROVIDE LOCK

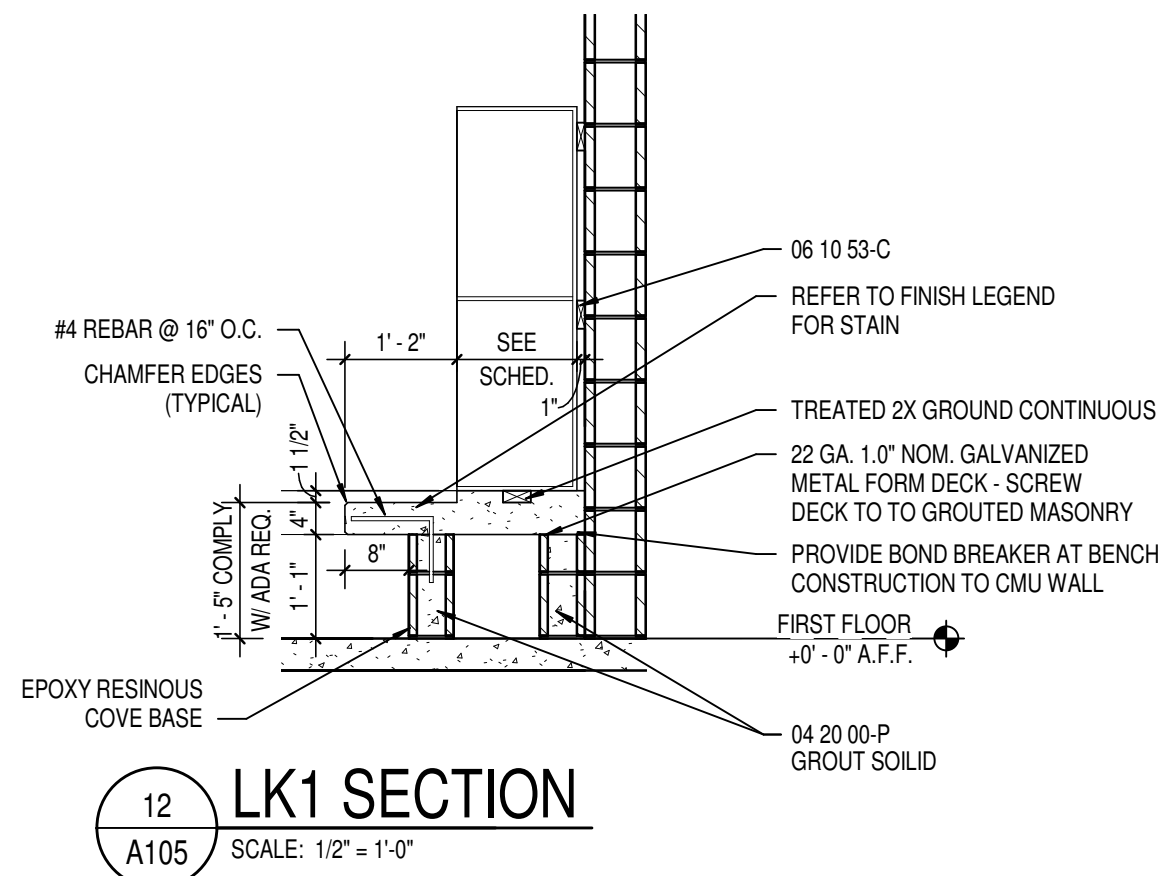


12
A105
LK1 SECTION
SCALE: 1/2" = 1'-0"

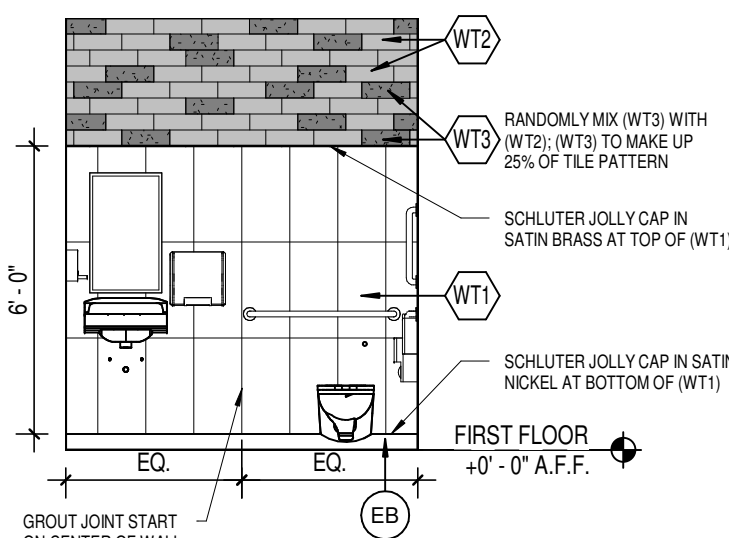


11
A105
TYP. TOILET WET WALL
SCALE: 1/4" = 1'-0"

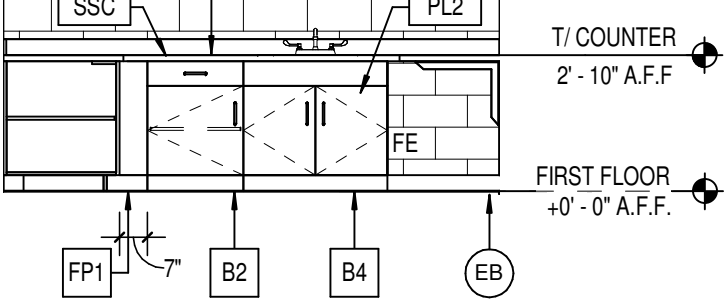


10
A105
VENDING INTERIOR ELEVATION
SCALE: 1/4" = 1'-0"

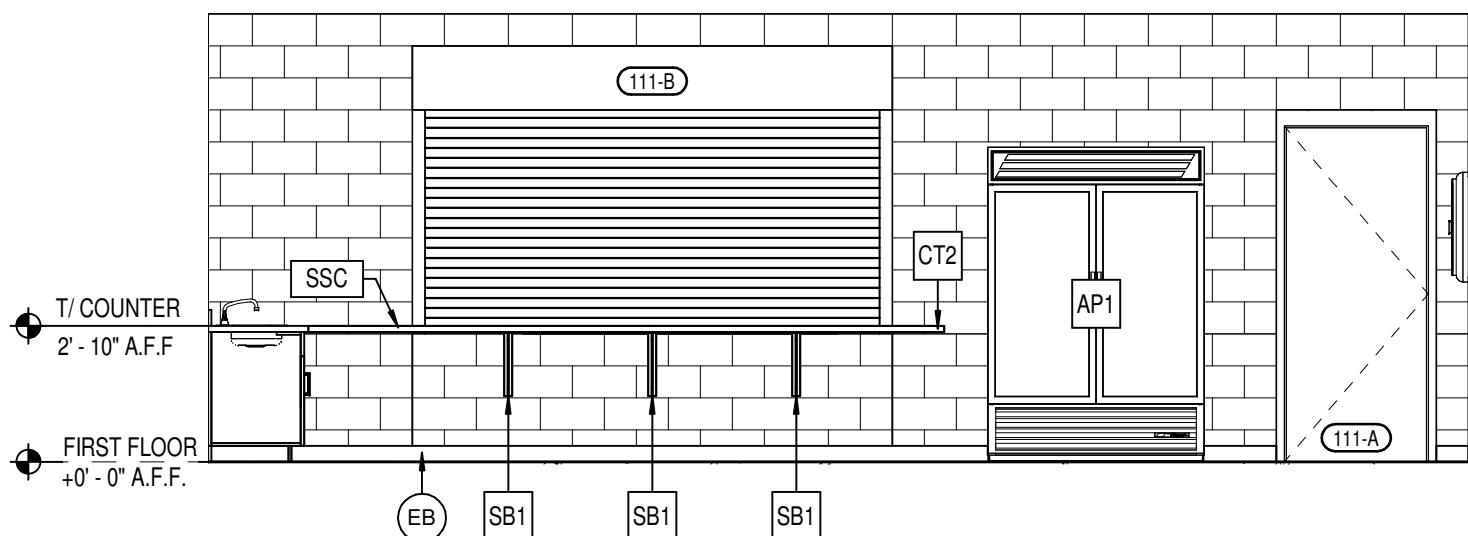


8
A105
VENDING INTERIOR ELEVATION
SCALE: 1/4" = 1'-0"

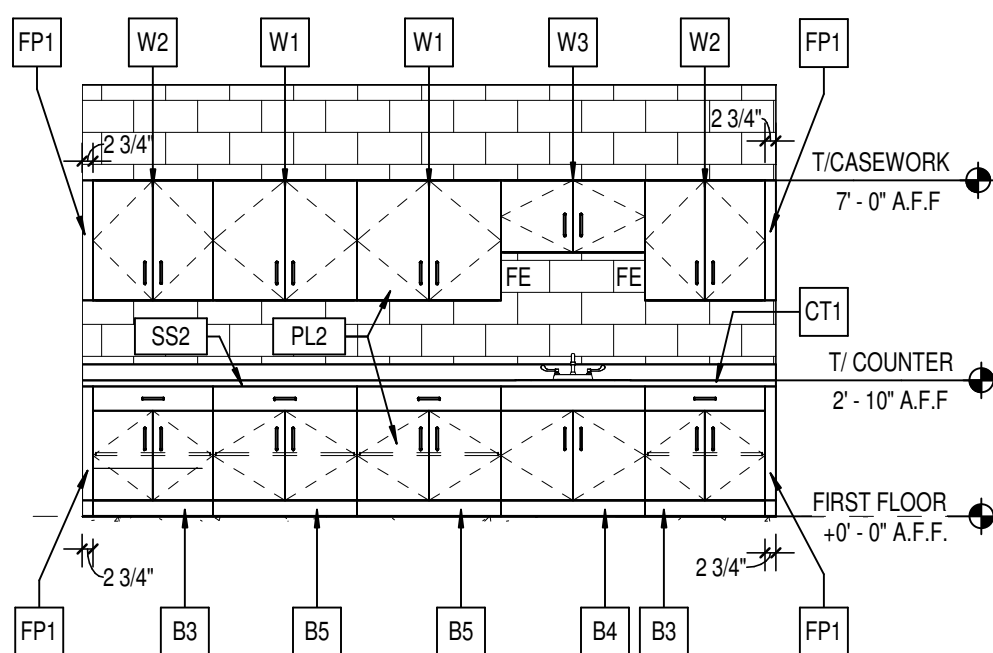


5
A105
TRAINER INTERIOR ELEVATION
SCALE: 1/4" = 1'-0"

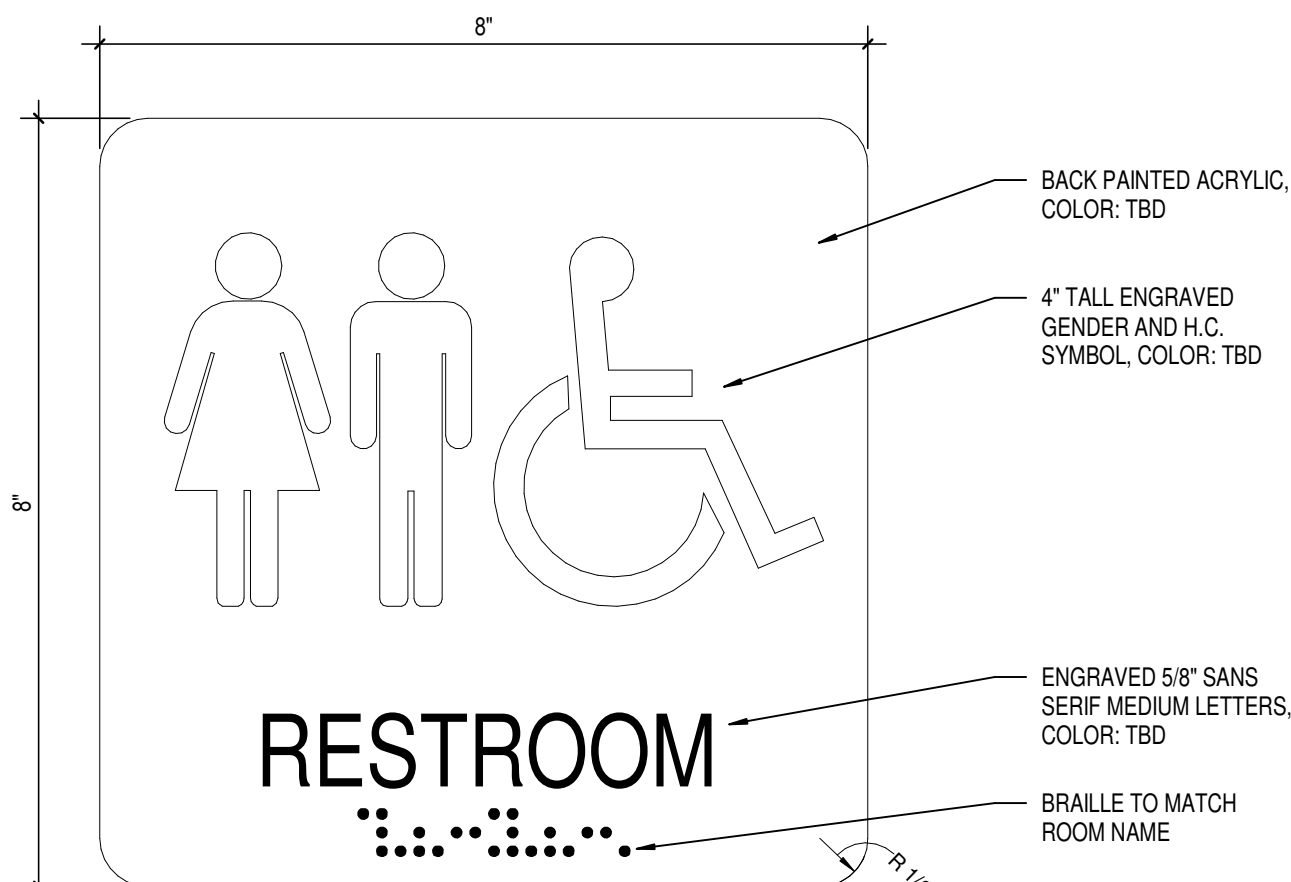


3
A105
TYPE "B"
SCALE: 6" = 1'-0"

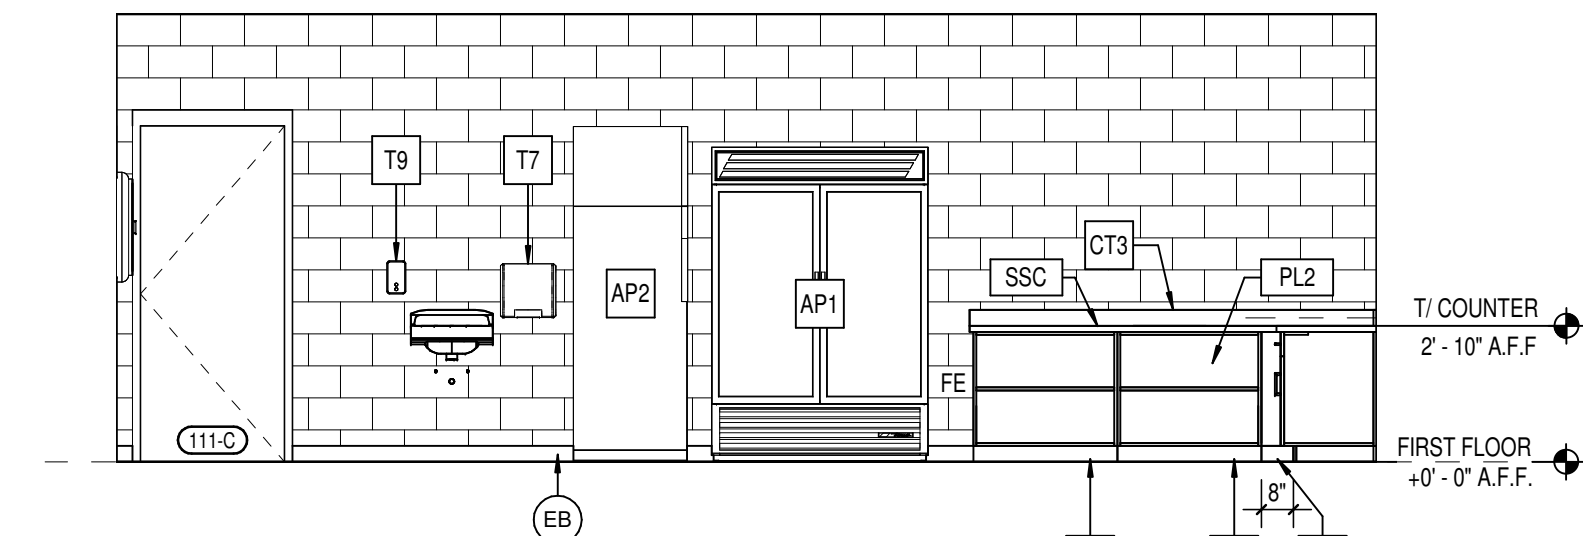

7
A105
VENDING INTERIOR ELEVATION
SCALE: 1/4" = 1'-0"

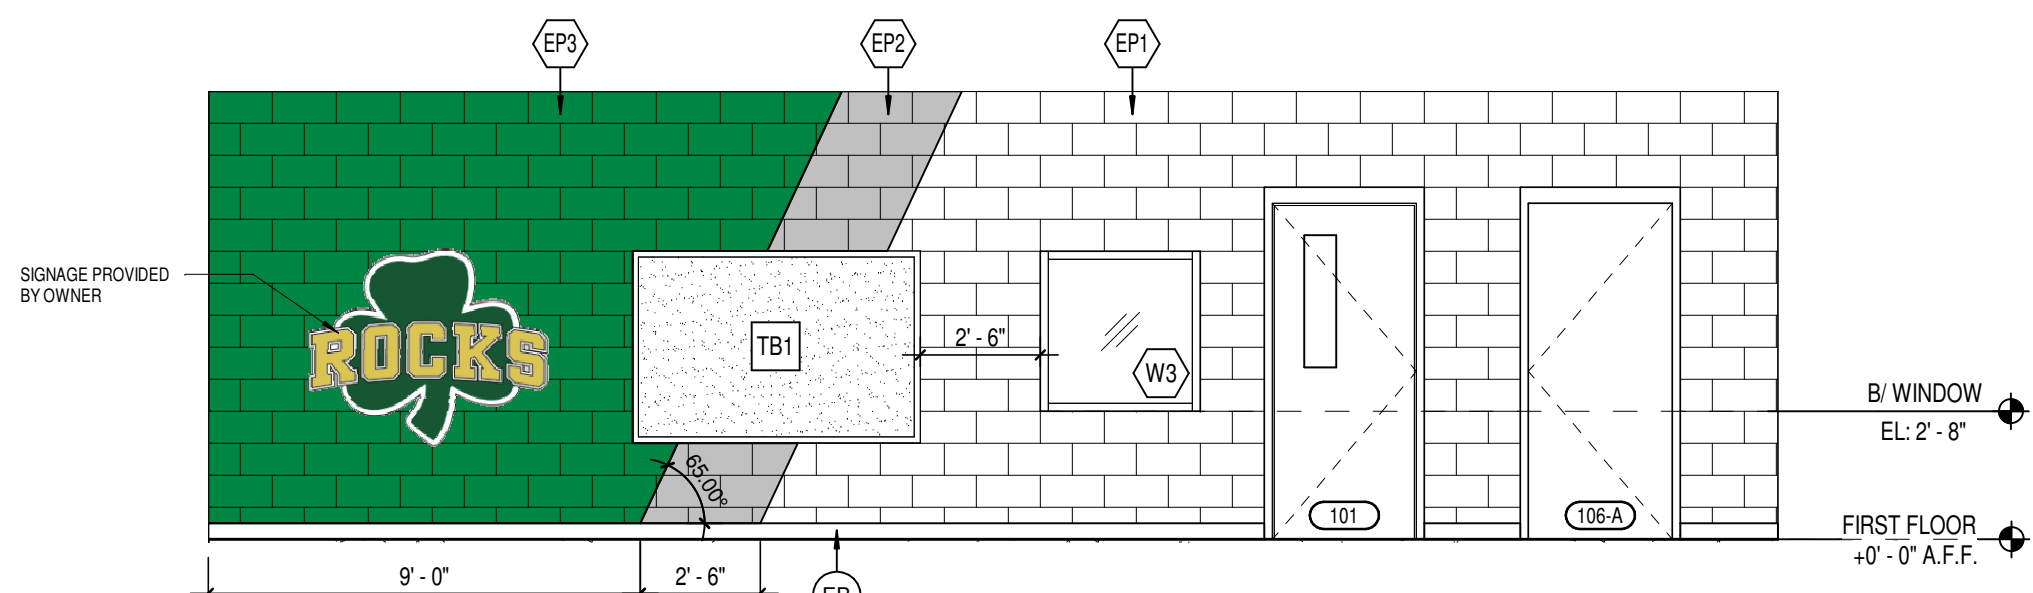

4
A105
TEAM ROOM INTERIOR ELEVATION
SCALE: 1/4" = 1'-0"

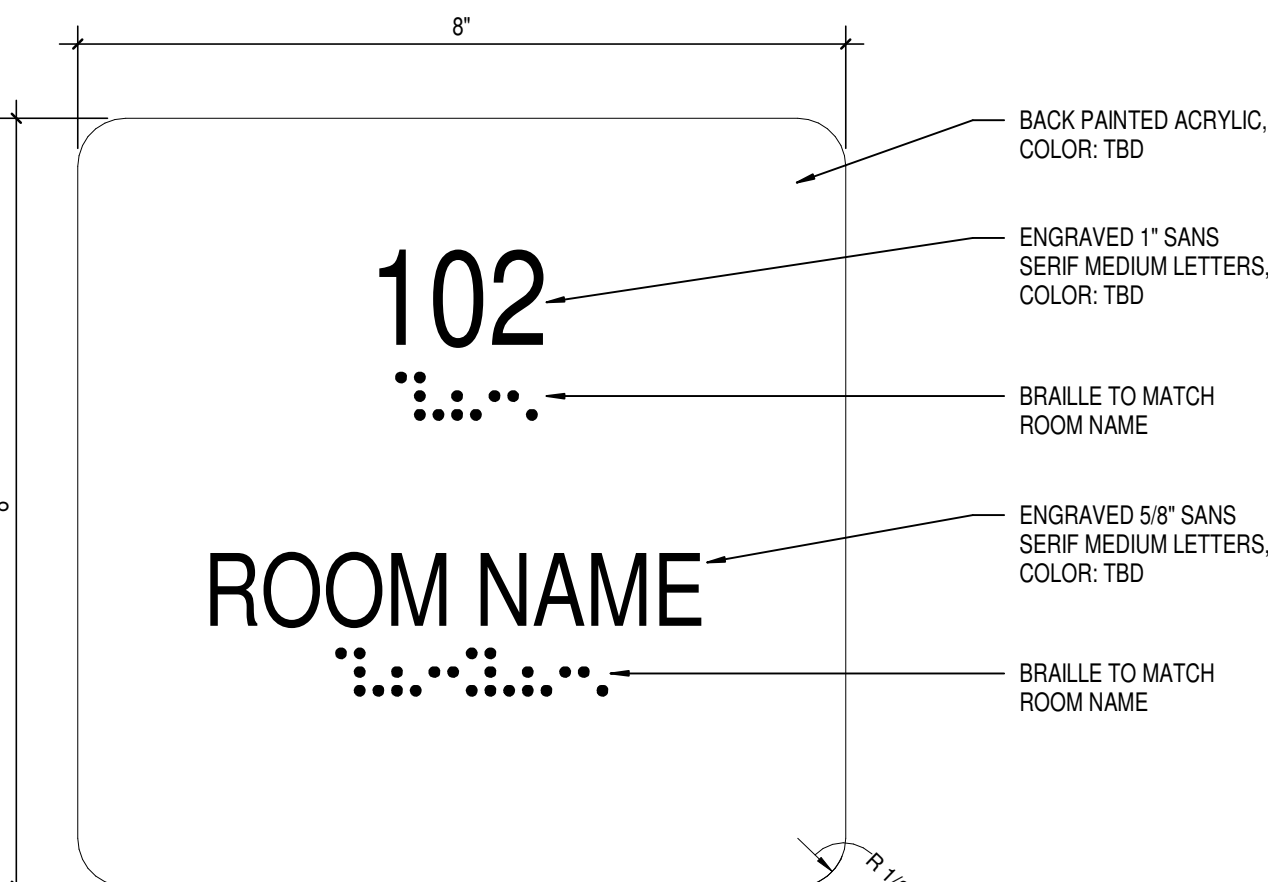

2
A105
TYPE "A"
SCALE: 6" = 1'-0"

FINISH LEGEND

FLOOR FINISHES

EPOXY RESINOUS FLOORING

EPF1 MFR: TIVMEC
STYLE: FULL REJECTION, DOUBLE BROADCAST
SIZE: 1/4" FLAKE
BLEND: 10% F1090 CHARCOAL
10% F1023 WHITE
20% F9993 ONLINE
10% F9957 TALPE
20% F9658 ALPACA WHITE
20% F9659 ANTIQUE WHITE
10% F1360 FOREST GREEN
GENERAL FLOORING
LOCATION: GENERAL FLOORING

CONCRETE

SC1 TYPE: SEALED CONCRETE
LOCATION: EQUIPMENT STORAGE & ELECTRICAL

WALL BASE

EPOXY BASE

EB MFR: MATCH EPF1
STYLE: MATCH EPF1
BLEND: MATCH EPF1
FLAKE SIZE: MATCH EPF1
SIZE: 4" H
LOCATION: GENERAL BASE

RUBBER BASE

B1 MFR: JOHNSONITE
STYLE: 4 COVE
COLOR: 188 THUNDER
LOCATION: EQUIPMENT STORAGE & ELECTRICAL

WALL FINISHES

EPOXY PAINT

EP1 MFR: SHERWIN WILLIAMS
COLOR: SW7066 RESERVED WHITE
NOTE: GENERAL WALL PAINT
EP2 MFR: SHERWIN WILLIAMS
COLOR: SW655 LIGHT FRENCH GRAY
NOTE: TOILETS, LIGHT NEUTRAL ACCENT
EP3 MFR: SHERWIN WILLIAMS
COLOR: TO MATCH PAINTONE-357
SHAMROCK GREEN
NOTE: GREEN ACCENT

WALL FINISHES (CONTINUED)

PAINT

P1 MFR: SHERWIN WILLIAMS
COLOR: SW7062 ROCK BOTTOM
NOTE: METAL DOORS & FRAMES
P2 MFR: SHERWIN WILLIAMS
COLOR: SW7007 CEILING BRIGHT WHITE
NOTE: GWB CEILINGS

WALL TILE

WT1 MFR: PLATFORM SURFACES
STYLE: PIETRA
COLOR: GREY LIMESTONE
SIZE: 12" X 24"
INSTALL: VERTICAL STACK BOND
LOCATION: TOILET WET WALLS. SEE 11A105.

CONCRETE

WT2 MFR: CROSSVILLE
STYLE: RETRO ACTIVE 2.0
COLOR: RACING GREEN
FINISH: POLISHED
SIZE: 4" X 12"
INSTALL: 1/3 OFFSET
LOCATION: ACCENT TILE
NOTE: RANDOM MIX. 75% WITH (WT3).
SEE 9A105 AND 11A105.

CONCRETE

WT3 MFR: CROSSVILLE
STYLE: RETRO ACTIVE 2.0
COLOR: RACING GREEN
FINISH: POLISHED
SIZE: 4" X 12"
INSTALL: 1/3 OFFSET
LOCATION: ACCENT TILE
NOTE: RANDOM MIX. 25% WITH (WT2).
SEE 9A105 AND 11A105.

CASEWORK AND COUNTERTOPS (CONTINUED)

SOLID SURFACE

SS1 MFR: CORIAN
COLOR: ASH AGGREGATE
EDGE: EASED
LOCATION: TEAM ROOM COUNTER

CONCRETE

SS2 MFR: CORIAN
COLOR: ANTARCTICA
EDGE: EASED
LOCATION: TRAINER COUNTER & WINDOW STOOLS


MISCELLANEOUS

CONCRETE


SC2 TYPE: STAINED CONCRETE
MFR: SCOFIELD
STYLE: LITHOCHROME CHEMSTAIN
COLOR: C-10 COOL GRAY
LOCATION: CHANGING ROOM BENCH

COUNTERTOPS


SSC TYPE: STAINLESS STEEL COUNTER
LOCATION: VENDING

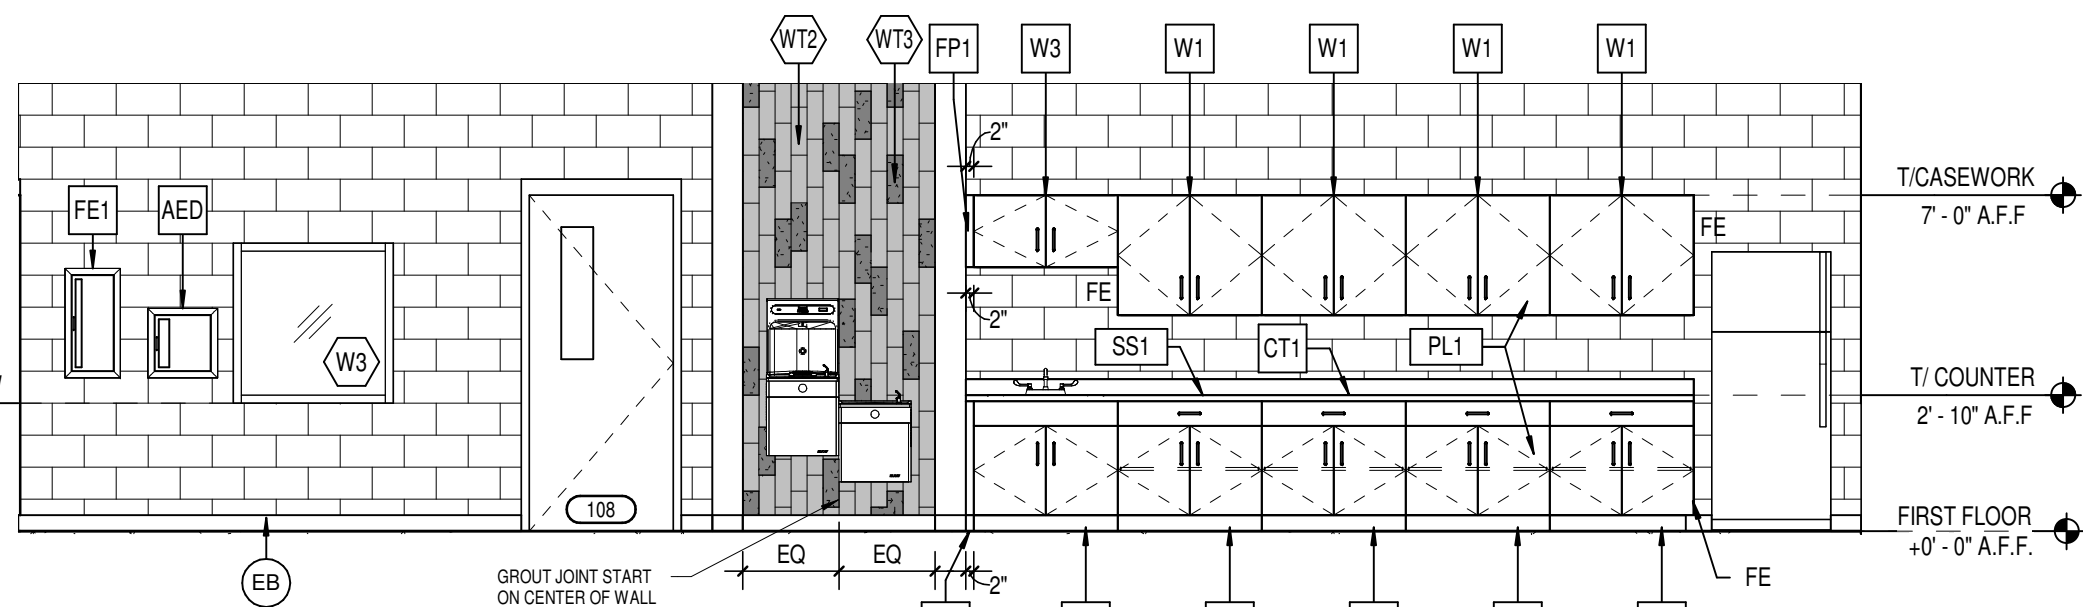

9
A105
TEAM ROOM INTERIOR ELEVATION
SCALE: 1/4" = 1'-0"

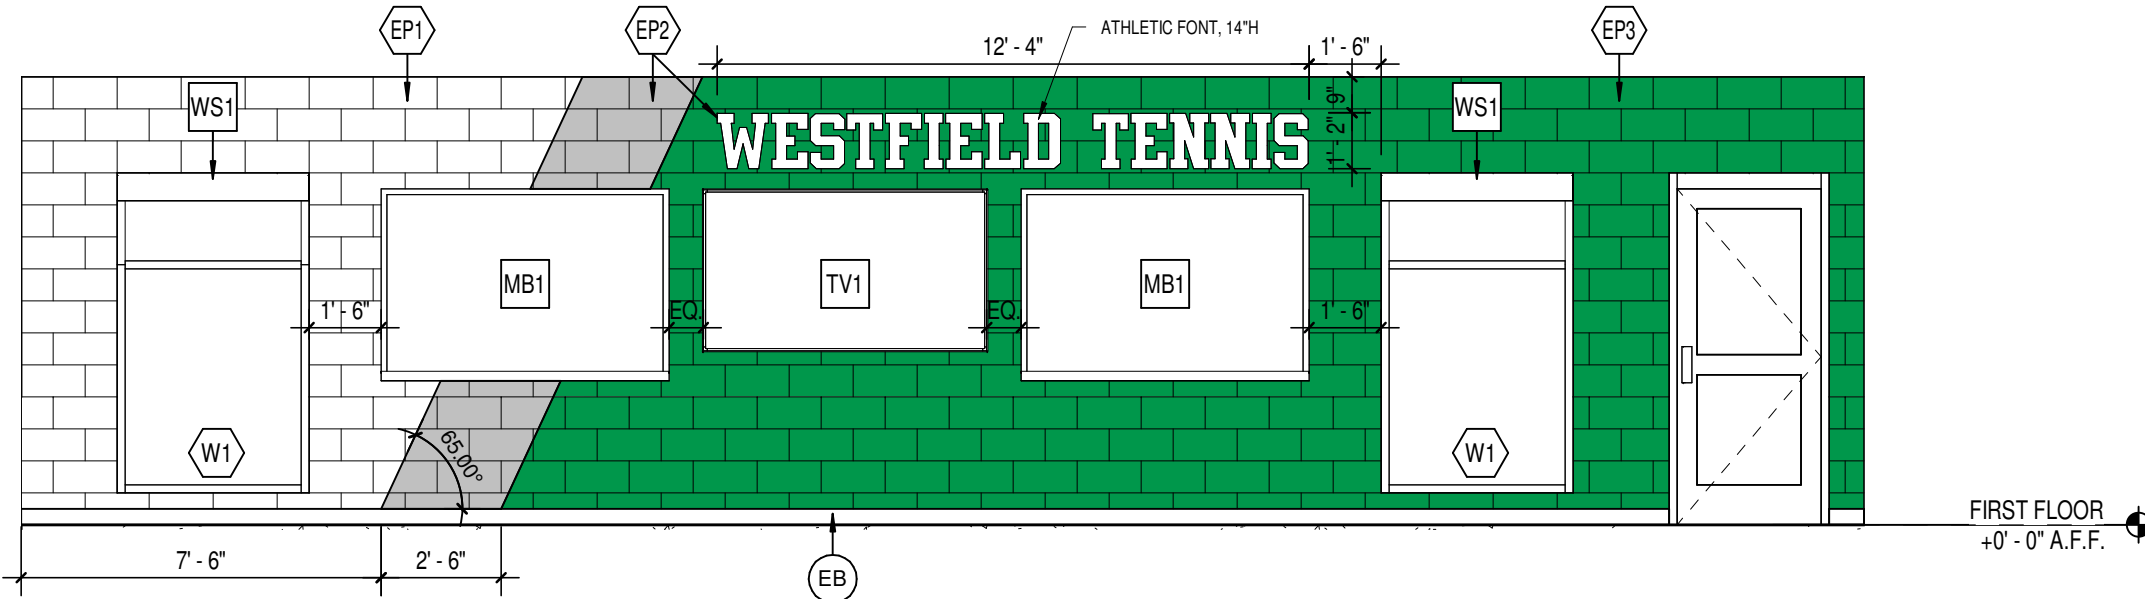

6
A105
TEAM ROOM INTERIOR ELEVATION
SCALE: 1/4" = 1'-0"

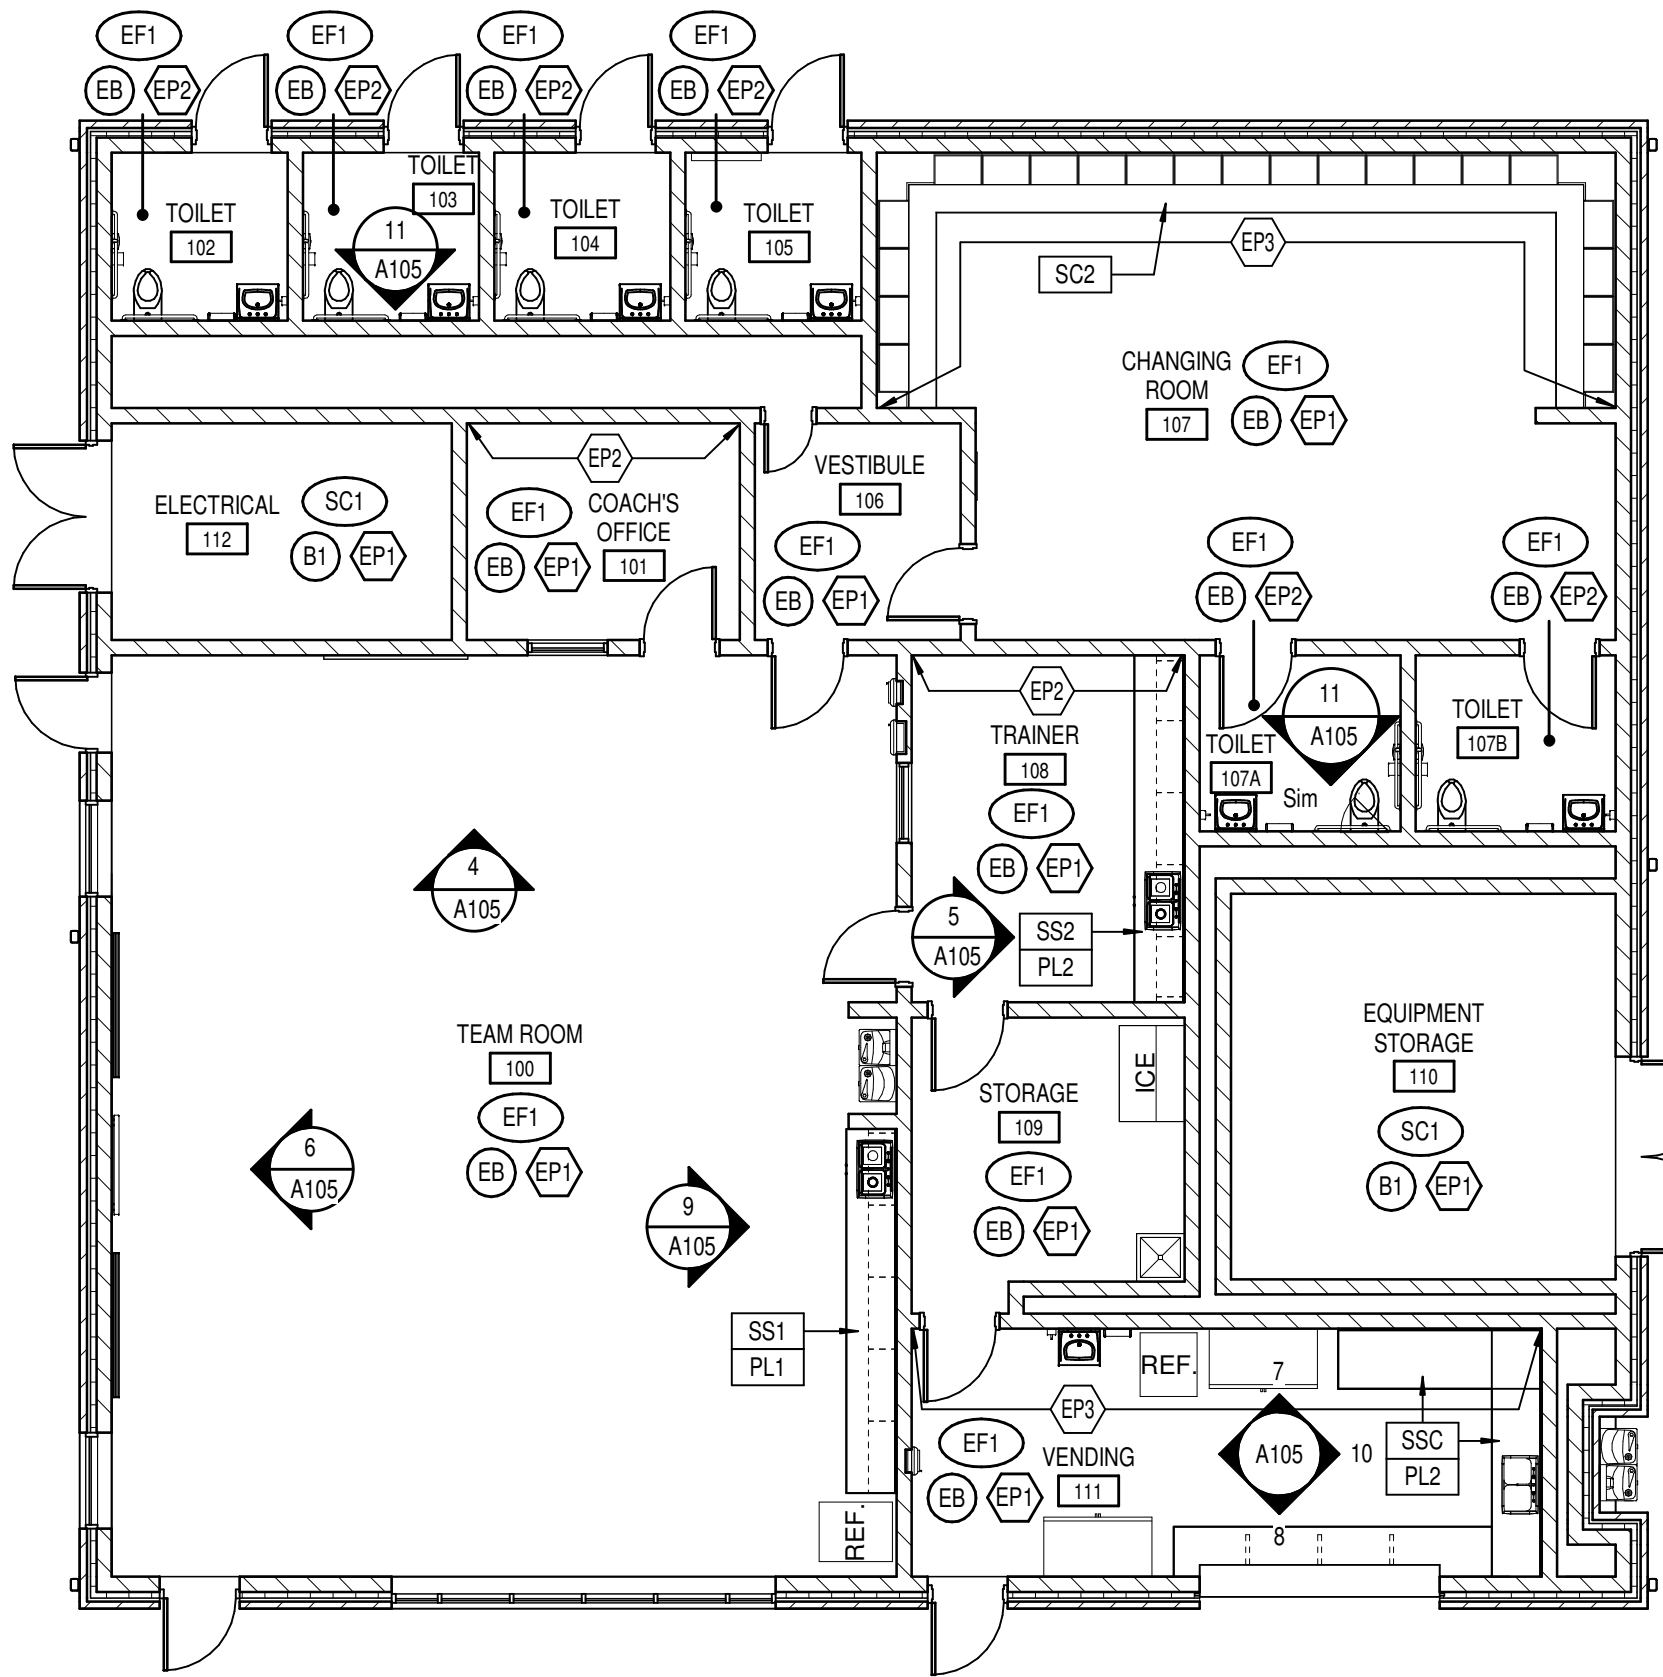

1
A105
FIRST FLOOR FINISH PLAN
SCALE: 1/8" = 1'-0"

GENERAL FINISH NOTES

- ANY DISCREPANCIES WITHIN THE DOCUMENTS SHOULD BE BROUGHT TO THE ATTENTION OF CSO ARCHITECTS PRIOR TO INSTALLATION. THESE DOCUMENTS WILL GOVERN OVER PREVIOUS SUPPLEMENTAL DRAWINGS.
- THE SCHEDULED MATERIALS SHALL NOT BE INSTALLED BEFORE THE CONTRACTORS ACTUAL COLOR SUBMITTALS HAVE BEEN APPROVED, AS CALLED FOR IN THE SPECIFICATIONS. IF ANY MATERIAL IS INSTALLED BEFORE APPROVAL, THE CONTRACTOR WILL BE RESPONSIBLE FOR ALL ERRONEOUS SPECIFICATIONS.
- ALL SURFACES RECEIVING FINISHES SHALL BE PROPERLY PREPARED PER MANUFACTURERS' SPECIFICATIONS PRIOR TO INSTALLATION. FOR CHANGE IN FLOOR FINISH MATERIAL, PROVIDE TRANSITION STRIP AT DOOR LINO. G.C. IS TO SUBMIT COLOR SAMPLES OF RUBBER TRANSITION STRIPS TO ARCHITECT/DESIGNER FOR APPROVAL AND SELECTION OF COLOR.
- WHEN FLOOR FINISHES TRANSITION AT DOOR OPENING THE TRANSITION IS TO BE ON CENTER OF THE DOOR LINO.
- SEE INTERIOR PAINT SPECIFICATIONS FOR SCHEDULE OF COATING TYPE PER SUBSTRATE.
- PAIN WALLS BEFORE INSTALLING MARKER BOARDS, TACKBOARDS, ETC.
- ALL HOLLOW METALS DOORS & FRAMES ARE TO BE PAINTED (P1).
- ALL WINDOW STOOLS ARE TO BE SS1.
- WHERE TILE TO TILE TRANSITIONS OCCUR, TRIM (WT1) WITH SCHLUTER JOLLY IN SATIN BRASS. SEE ELEVATION 11A105.
- WHERE TILE TO EPOXY BASE TRANSITIONS OCCUR, TRIM (WT1) WITH SCHLUTER JOLLY IN SATIN NICKEL. SEE ELEVATION 11A105.
- ALL GWS CEILINGS AND/OR BULKHEADS TO HAVE FACES PAINTED TO MATCH ADJACENT WALLS AND UNDERSIDE TO BE PAINTED (P2), LINO.
- WALL TILE TO BE INSTALLED WITH THE RECOMMENDED GROUT THICKNESS PER TILE MANUFACTURER.

SIGNAGE LOCATION SCHEDULE

SIGN TYPE	LOCATIONS
A	TEAM ROOM 100, COACH'S OFFICE 101, VESTIBULE 106, CHANGING ROOM 107, TRAINER 108, STORAGE 109, EQUIPMENT STORAGE 110, VENDING 111, ELECTRICAL 112
B	TOILET 102, TOILET 103, TOILET 104, TOILET 105, TOILET 107A, TOILET 107B

SIGNAGE GENERAL NOTES

- CONTRACTOR SHALL VERIFY ALL SIGN TYPES ARE COMPLIANT WITH ALL APPLICABLE ACCESSIBLE REQUIREMENTS PRIOR TO FABRICATION.
- CONTRACTOR SHALL SUBMIT SIGNAGE SCHEDULE TO ARCHITECT FOR APPROVAL PRIOR TO FABRICATION.
- REFERENCE A001 FOR TYP. MOUNTING HEIGHTS.
- COLORS SHALL BE SELECTED BY ARCHITECT.
- SIDES OF SIGN SHALL BE PAINTED TO MATCH SIGN FACE.
- PROVIDE (1) SIGN ON THE PUBLIC SIDE OF EVERY DOOR OF EVERY ROOM.

